

DOOR SCHEDULE

NO.	ROOM/USE	SIZE	DOOR		FRAME		HROW GROUP	DOOR TYPES	REMARKS
			MATERIALS	FINISH	MATL.	FINISH			
A	STOREFRONT	3'-0"x7'-0"x1 3/4"	ALUM. & GLASS	CLEAR ANODIZED	ALUM.	CLEAR ANODIZED	1	A	SEE NOTE #1, #2
A1	STOREFRONT	(2)-3'-0"x7'-0"x1 3/4"	ALUM. & GLASS	CLEAR ANODIZED	ALUM.	CLEAR ANODIZED	3	A1	SEE NOTE #1, #2.
B	REAR SERVICE	3'-0"x7'-0"x1 3/4"	H.M.	PAINTED	H.M.	PAINTED	2	B	SEE NOTE #1, #2, #3.

NOTE: #1- PROVIDE HANDICAP ACCESSIBLE HARDWARE THAT MEETS 1997 ILLINOIS ACCESSIBILITY CODE AND FEDERAL A.D.A.
 #2- DOOR TO REMAIN UNLOCKED DURING OCCUPANCY.
 #3- DOOR TO BE 6 PANEL HOLLOW METAL.


FINISH HARDWARE SCHEDULE

DOOR MARK	DESCRIPTION	DOOR MARK	DESCRIPTION
①	3'-0"x7'-0"x1 3/4" AL & 1/4" TEMPERED SAFETY GLASS	③	PAIR 3'-0"x7'-0"x1 3/4" AL & 1/4" TEMPERED SAFETY GLASS
1	1/2 PR. 4 1/2"x4 1/2" BALL BEARING BUTT HINGES, NRP.	3	4 1/2"x4 1/2" BALL BEARING BUTT HINGES, NRP.
1	NORTON #1605 STANDARD OVERHEAD CLOSER.	2	NORTON #1605 STANDARD OVERHEAD CLOSER.
1	ADAMS-RITE MS 1890 DEADLOCK & LATCH COMBINATION - 3 1/2" LATCH HANDLE.	1	ADAMS-RITE MS 1890 DEADLOCK & LATCH COMBINATION - 3 1/2" LATCH HANDLE.
1	PULL HANDLE TO MATCH STOREFRONT FINISH.	2	PULL HANDLES TO MATCH STOREFRONT FINISH.
1	4 1/2" THRESHOLD FULL WIDTH OF DOOR OPENING W/HOLDER - HANDICAPPED ACCESSIBLE.	1	4 1/2" THRESHOLD FULL WIDTH OF DOOR OPENING W/HOLDER - HANDICAPPED ACCESSIBLE.
1	COMPLETE SET OF PERIMETER WEATHERSTRIPPING.	1	COMPLETE SET OF PERIMETER WEATHERSTRIPPING.
②	3'-0"x7'-0"x1 3/4" 16 GA. HM. DR. & FRAME W/4" HEAD	1	ADAMS-RITE 4015 THRESHOLD BOLT, W/ BOLT GUIDE, AND 4005 STRIKE.
1	1/2 PR. 4 1/2"x4 1/2" BALL BEARING BUTT HINGES, NRP.	1	ADAMS-RITE 4085 HEADER BOLT, W/ ROD GUIDE.
1	NORTON #8300 OVERHEAD CLOSER.		
1	MORTISE ENTRANCE LATCH/LOCKSET.		
1	COMPLETE SET OF WEATHERSTRIPPING.		
1	FULL WIDTH 4" ALUMINUM THRESHOLD W/HOLDER.		
1	PEEPHOLE.		

- PROVIDE FINISH DOOR HARDWARE AS REQUIRED AND IN COMPLIANCE WITH ADA.
- PROVIDE HEAVY DUTY "RUSWIN OR SCHLAGE" DOOR LOCK CYLINDERS FOR DOORS AS PER SCHEDULE. CYLINDERS SHALL BE BEST BRAND 6-PIN KEY REMOVABLE CORE WITH CONSTRUCTION KEYING FEATURE MASTER KEYS.
- KEYING-COORDINATE KEYING WITH LANDLORD REPRESENTATIVE. THERE WILL BE ONE MASTER KEY SYSTEM FOR EXTERIOR DOORS (PADLOCKS), SPRINKLER RISER AND ONE MASTER KEY GROUP FOR INTERIOR DOORS AND EACH LOCK SET WILL HAVE ITS OWN KEY THAT DOES NOT OPEN ANY OTHER DOOR. GRAND MASTER KEY SHALL BE PROVIDED.
- ALL EMERGENCY FIRE EXITS DOORS EXCEPT MERCHANDISE PICK-UP AND LOADING DOCK SHALL BE PROVIDED WITH PANIC HARDWARE AND LOCAL ALARM, AS MANUFACTURED BY "DETEX" MODEL # EC-2300. MERCHANDISE PICK-UP DOORS DO NOT RECEIVE DETEX ALARMS.
- INSTALL HARDWARE IN STRICT ACCORDANCE WITH MANUFACTURER'S INSTRUCTIONS. ADJUST, CLEAN, AND LUBRICATE FOR PROPER OPERATION.
- ALL KEYS ARE TO BE DELIVERED TO LANDLORDS APPOINTED REPRESENTATIVE AT THE TIME OF TURNOVER.
- PROVIDE AUTOMATIC DOOR CLOSERS ADJUSTABLE TO MEET ADA IN ALL BUILDING DOORS BUT OFFICE AREAS AND EMPLOYEE LOUNGES.
- PROVIDE PUSH AND PULL PLATES IN MULTIPLE FIXTURE WASHROOMS AND EMPLOYEE LOUNGE DOORS.

NOTE: ALL HARDWARE, INCLUDING HINGES SHALL BE "SATIN ALUMINUM FINISH". PROVIDE 3 SILENCERS ON ALL DOORS.

AMERICANS W/ DISABILITIES ACT REQUIREMENTS:
 ALL ACCESSIBILITY REQUIREMENTS OF CABO A117, 1-92 THE STATE OF ILLINOIS & THE FEDERAL REGISTER TITLE 3: PUBLIC ACCOMMODATIONS & COMMERCIAL FACILITIES, SHALL BE THE RESPONSIBILITY OF THE OWNER, ARCHITECT AND GENERAL CONTRACTOR. ALL REQUIREMENTS MUST BE PROPERLY MET WHETHER SHOWN OR NOT.

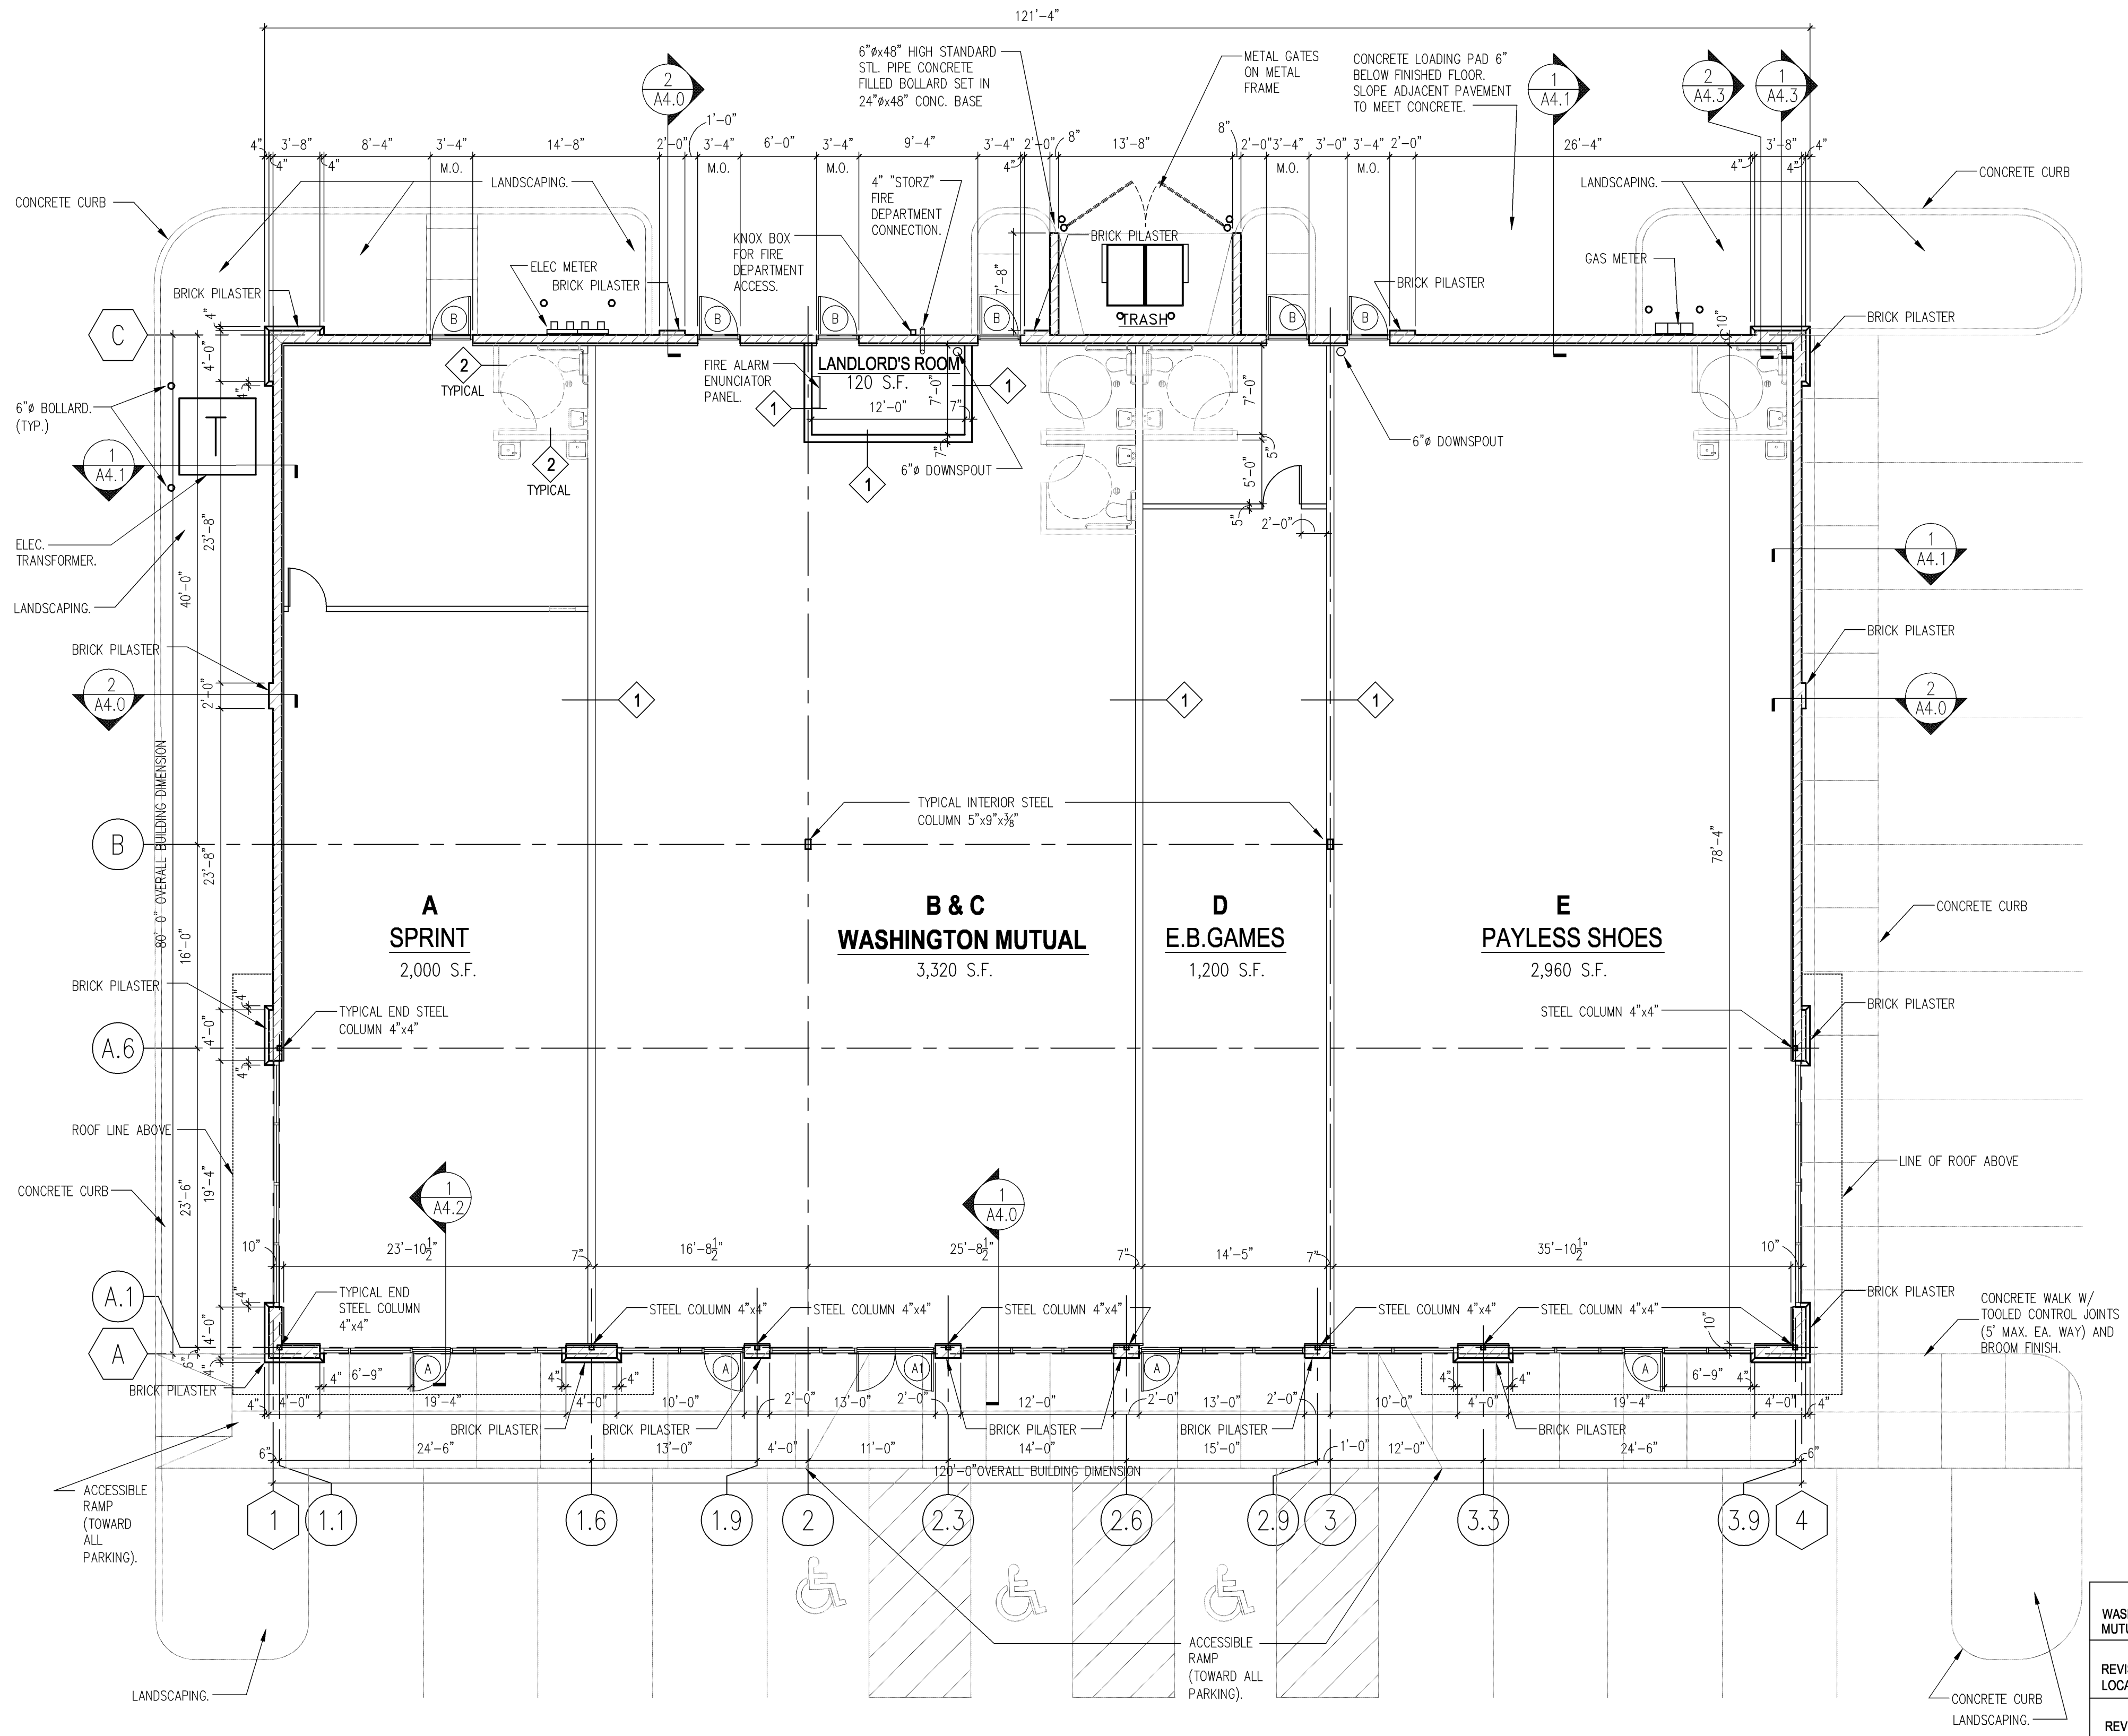

1 GENERAL FLOOR PLAN
 SCALE: 1/8"=1'-0"

DATE	REVISIONS NO. DATE
12-15-03	WASHINGTON MUTUAL ADDED
11-10-03	REVISED REAR CURB LOCATIONS
10-16-03	REVISED REAR EXIT LOCATIONS.

McVICKERS DEVELOPMENT LLC.
 2800 WEST HIGGINS ROAD, SUITE 205
 HOFFMAN ESTATES, ILLINOIS 60119

FLOOR PLAN AND DETAILS - OVERALL
 PROPOSED RETAIL SHOPS / STORE # 446
 RANDALL ROAD NORTH OF SILVER GLEN ROAD
 SOUTH ELGIN, ILLINOIS

Arcline Associates Ltd.
 3025 Highland Parkway, Suite 140
 Downers Grove, IL 60515

DATE: 7-25-03
 SHEET NO. A1.0
 PROJECT NO. 2217