


47th STREET


PULASKI AVENUE

1ST AVENUE

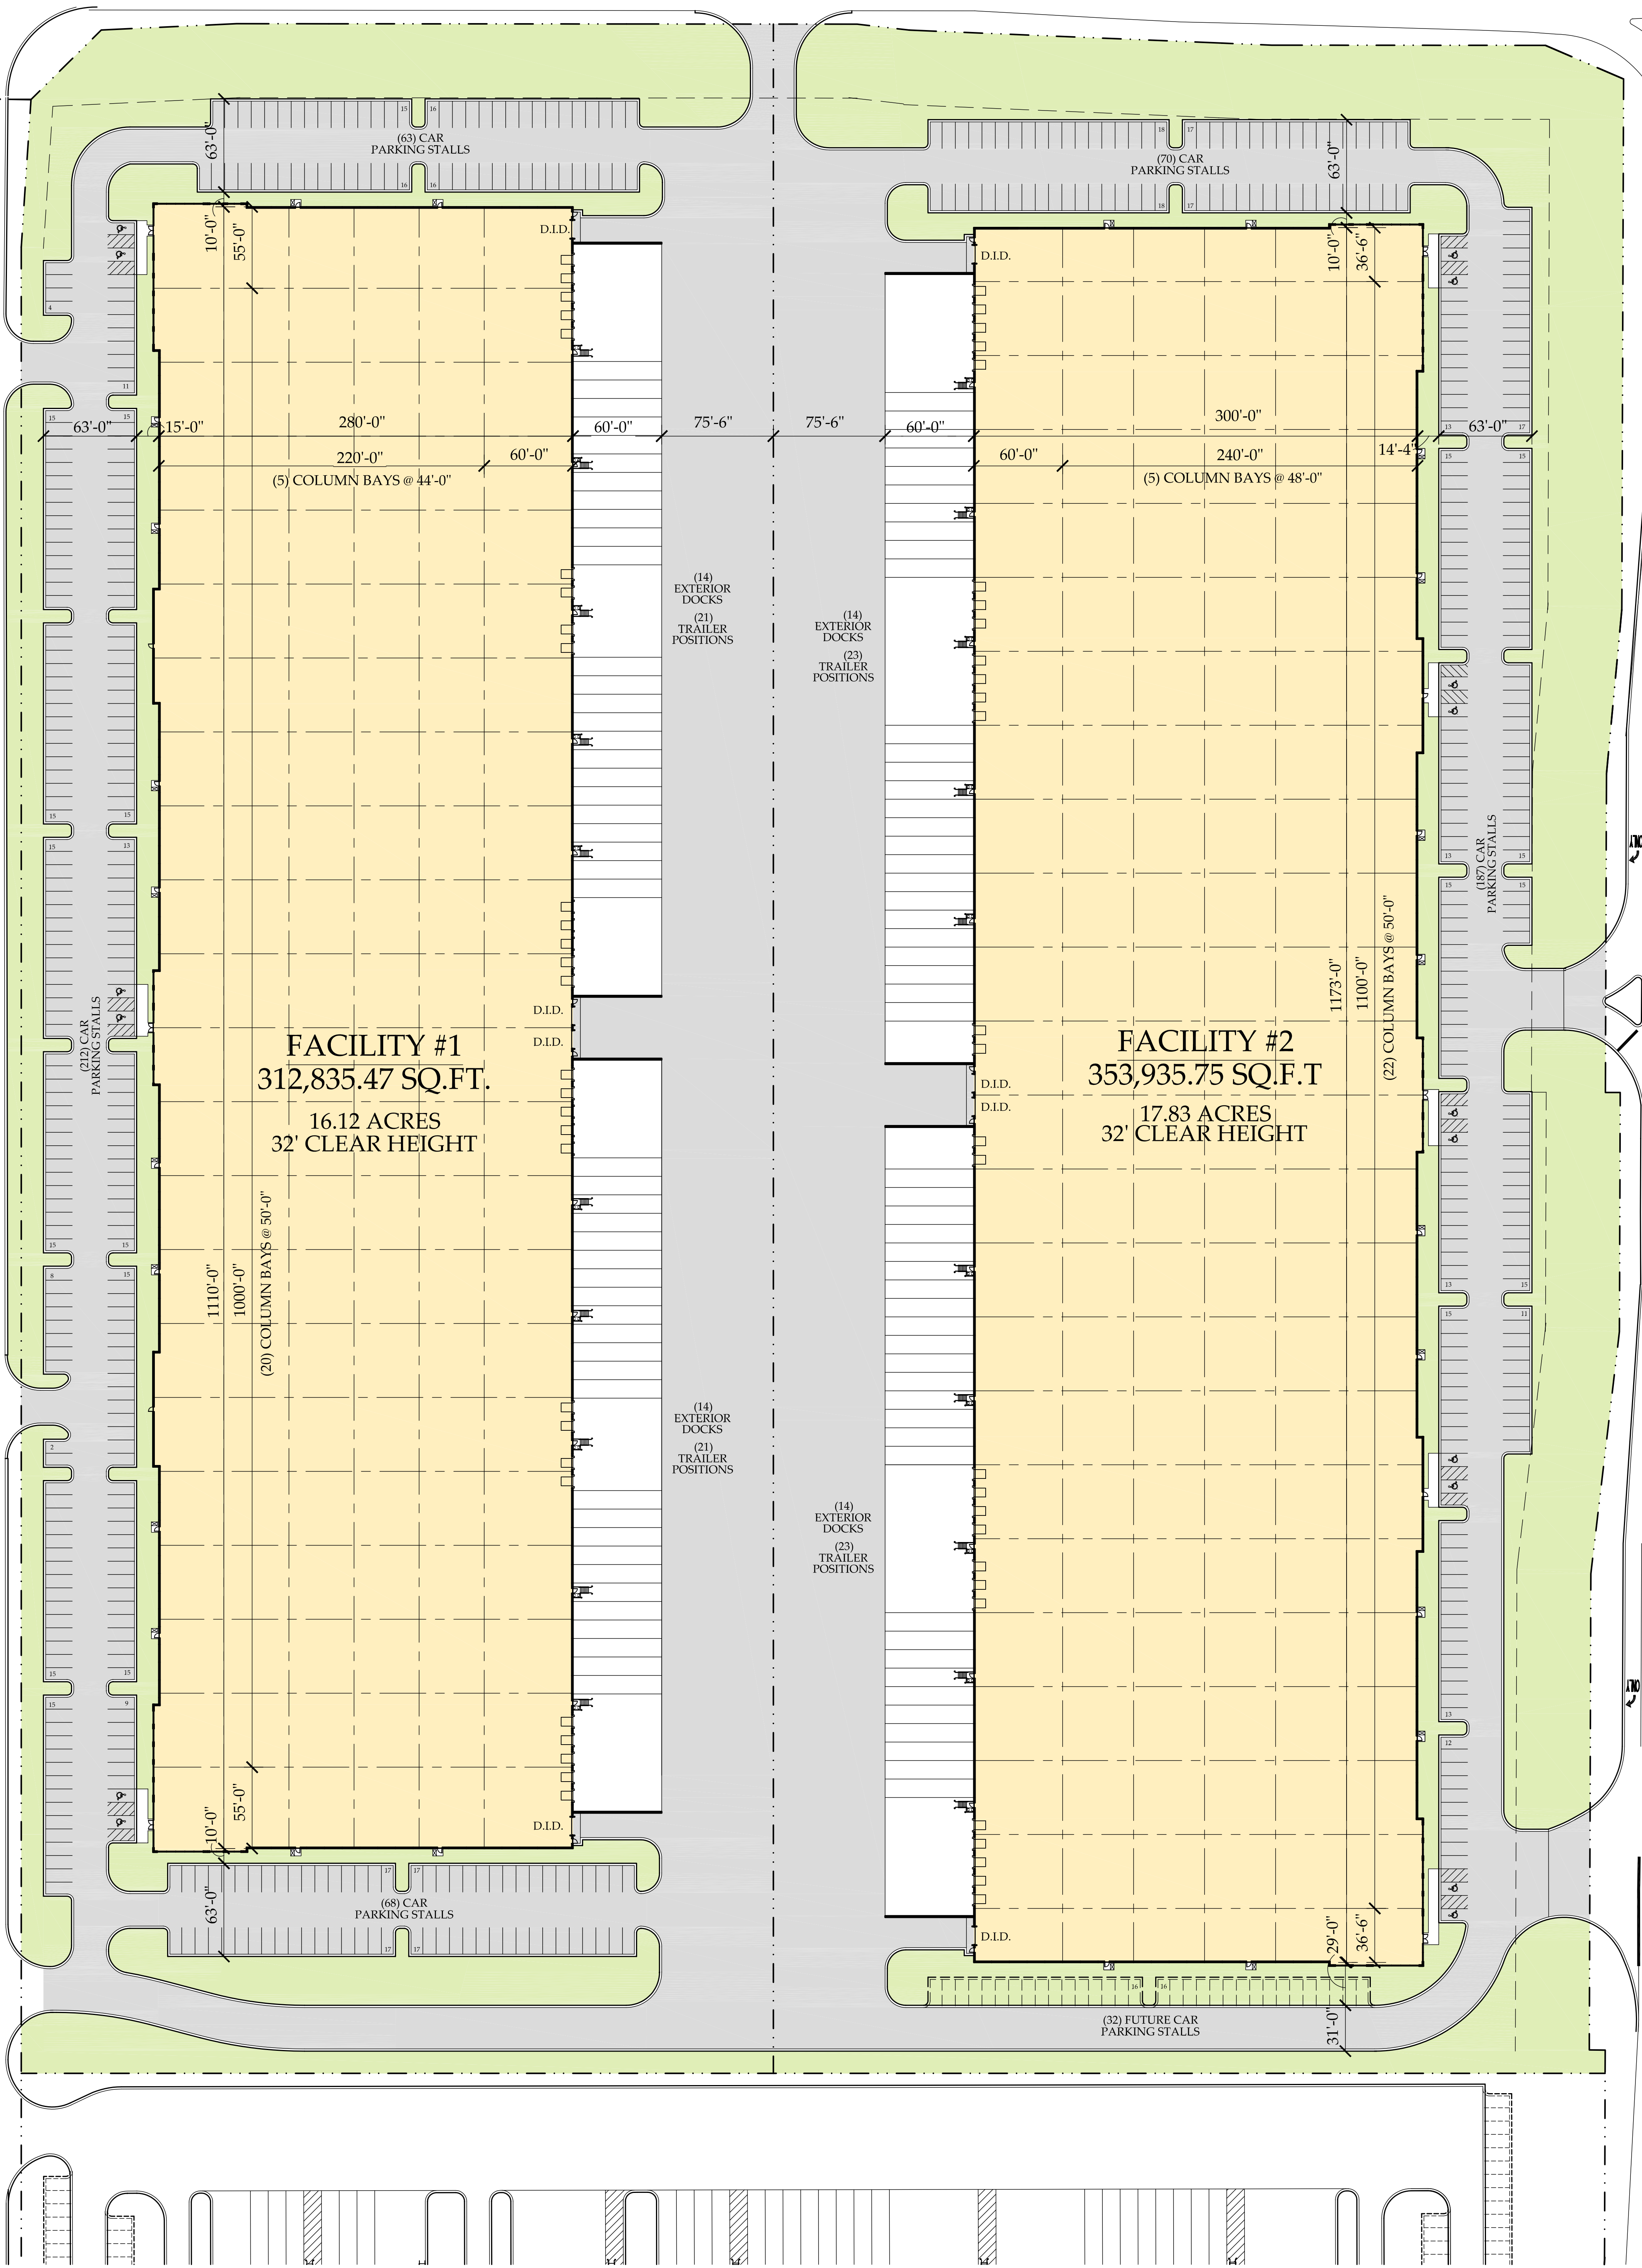

**DATA:**

SITE AREA: 1,479,192 SQ.FT.±  
33.96 ACRES±  
BUILDING AREA: 666,771 SQ.FT.±  
FLOOR AREA RATIO: .45

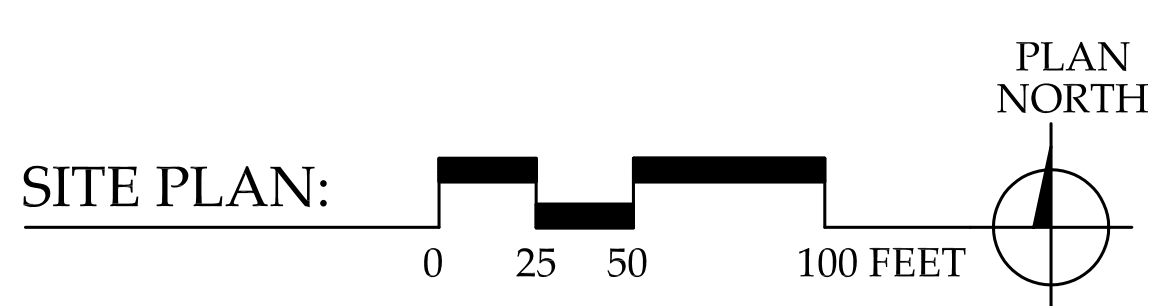

# PROPOSED FACILITIES

McCOOK, ILLINOIS

NOVEMBER 14, 2013 #12006

©CORNERSTONE ARCHITECTS LTD. 2013

